

**NOTE:**

1. ALL MOT DEVICES ARE TO COMPLY WITH MUTCD AND LATEST EDITION FDOT STANDARD PLANS, INDEX 102-600.
2. INDEX 102-660 WILL BE UTILIZED FOR PEDESTRIAN TRAFFIC THROUGH THE WORK ZONE.
3. LOCAL TRAFFIC SHALL BE MAINTAINED AT ALL TIMES.

**PORTABLE MESSAGE BOARD:**

**1 WEEK PRIOR TO CONSTRUCTION**

DISPLAY 1	DISPLAY 2
W SEM. BLVD CLOSED	DATE TO DATE

**DURING CONSTRUCTION**

DISPLAY 1	DISPLAY 2
W SEM BLVD CLOSED AHEAD	FOLLOW DETOUR

**LEGEND:**

- WORK ZONE
- POST MOUNTED SIGN
- TYPE III BARRICADE
- PORTABLE MESSAGE BOARD

**FDOT** This Certifies that David K. Jewett

Has Completed a Florida Department of Transportation Approved Maintenance of Traffic (MOT) Advanced Course.

Date Expires 08/14/2020 Certificate # 20257  
 Instructor Ronald C. Appel FDOT Provider # 134

A&S Consultants, Inc.  
 Phone: 386-788-9899  
 55 Inlet Harbor Rd. Ste.121  
 Port Orange, FL  
 www.FloridaMOT.com  
 nicolle@aswconsultants.com

LAST REVISION 4/6/2020

REVISION: \_\_\_\_\_

DESCRIPTION: \_\_\_\_\_


**MASCI GENERAL CONTRACTORS INC.**

LEONEL A. MASCI  
 P.E. LICENSE NUMBER 68418  
 MASCI GENERAL CONTRACTORS, INC.  
 5752 SOUTH RIDGEWOOD AVE.  
 PORT ORANGE, FL 32127

W SEMINOLE BLVD DETOUR PHASE I

SHEET NO. 1 OF 6



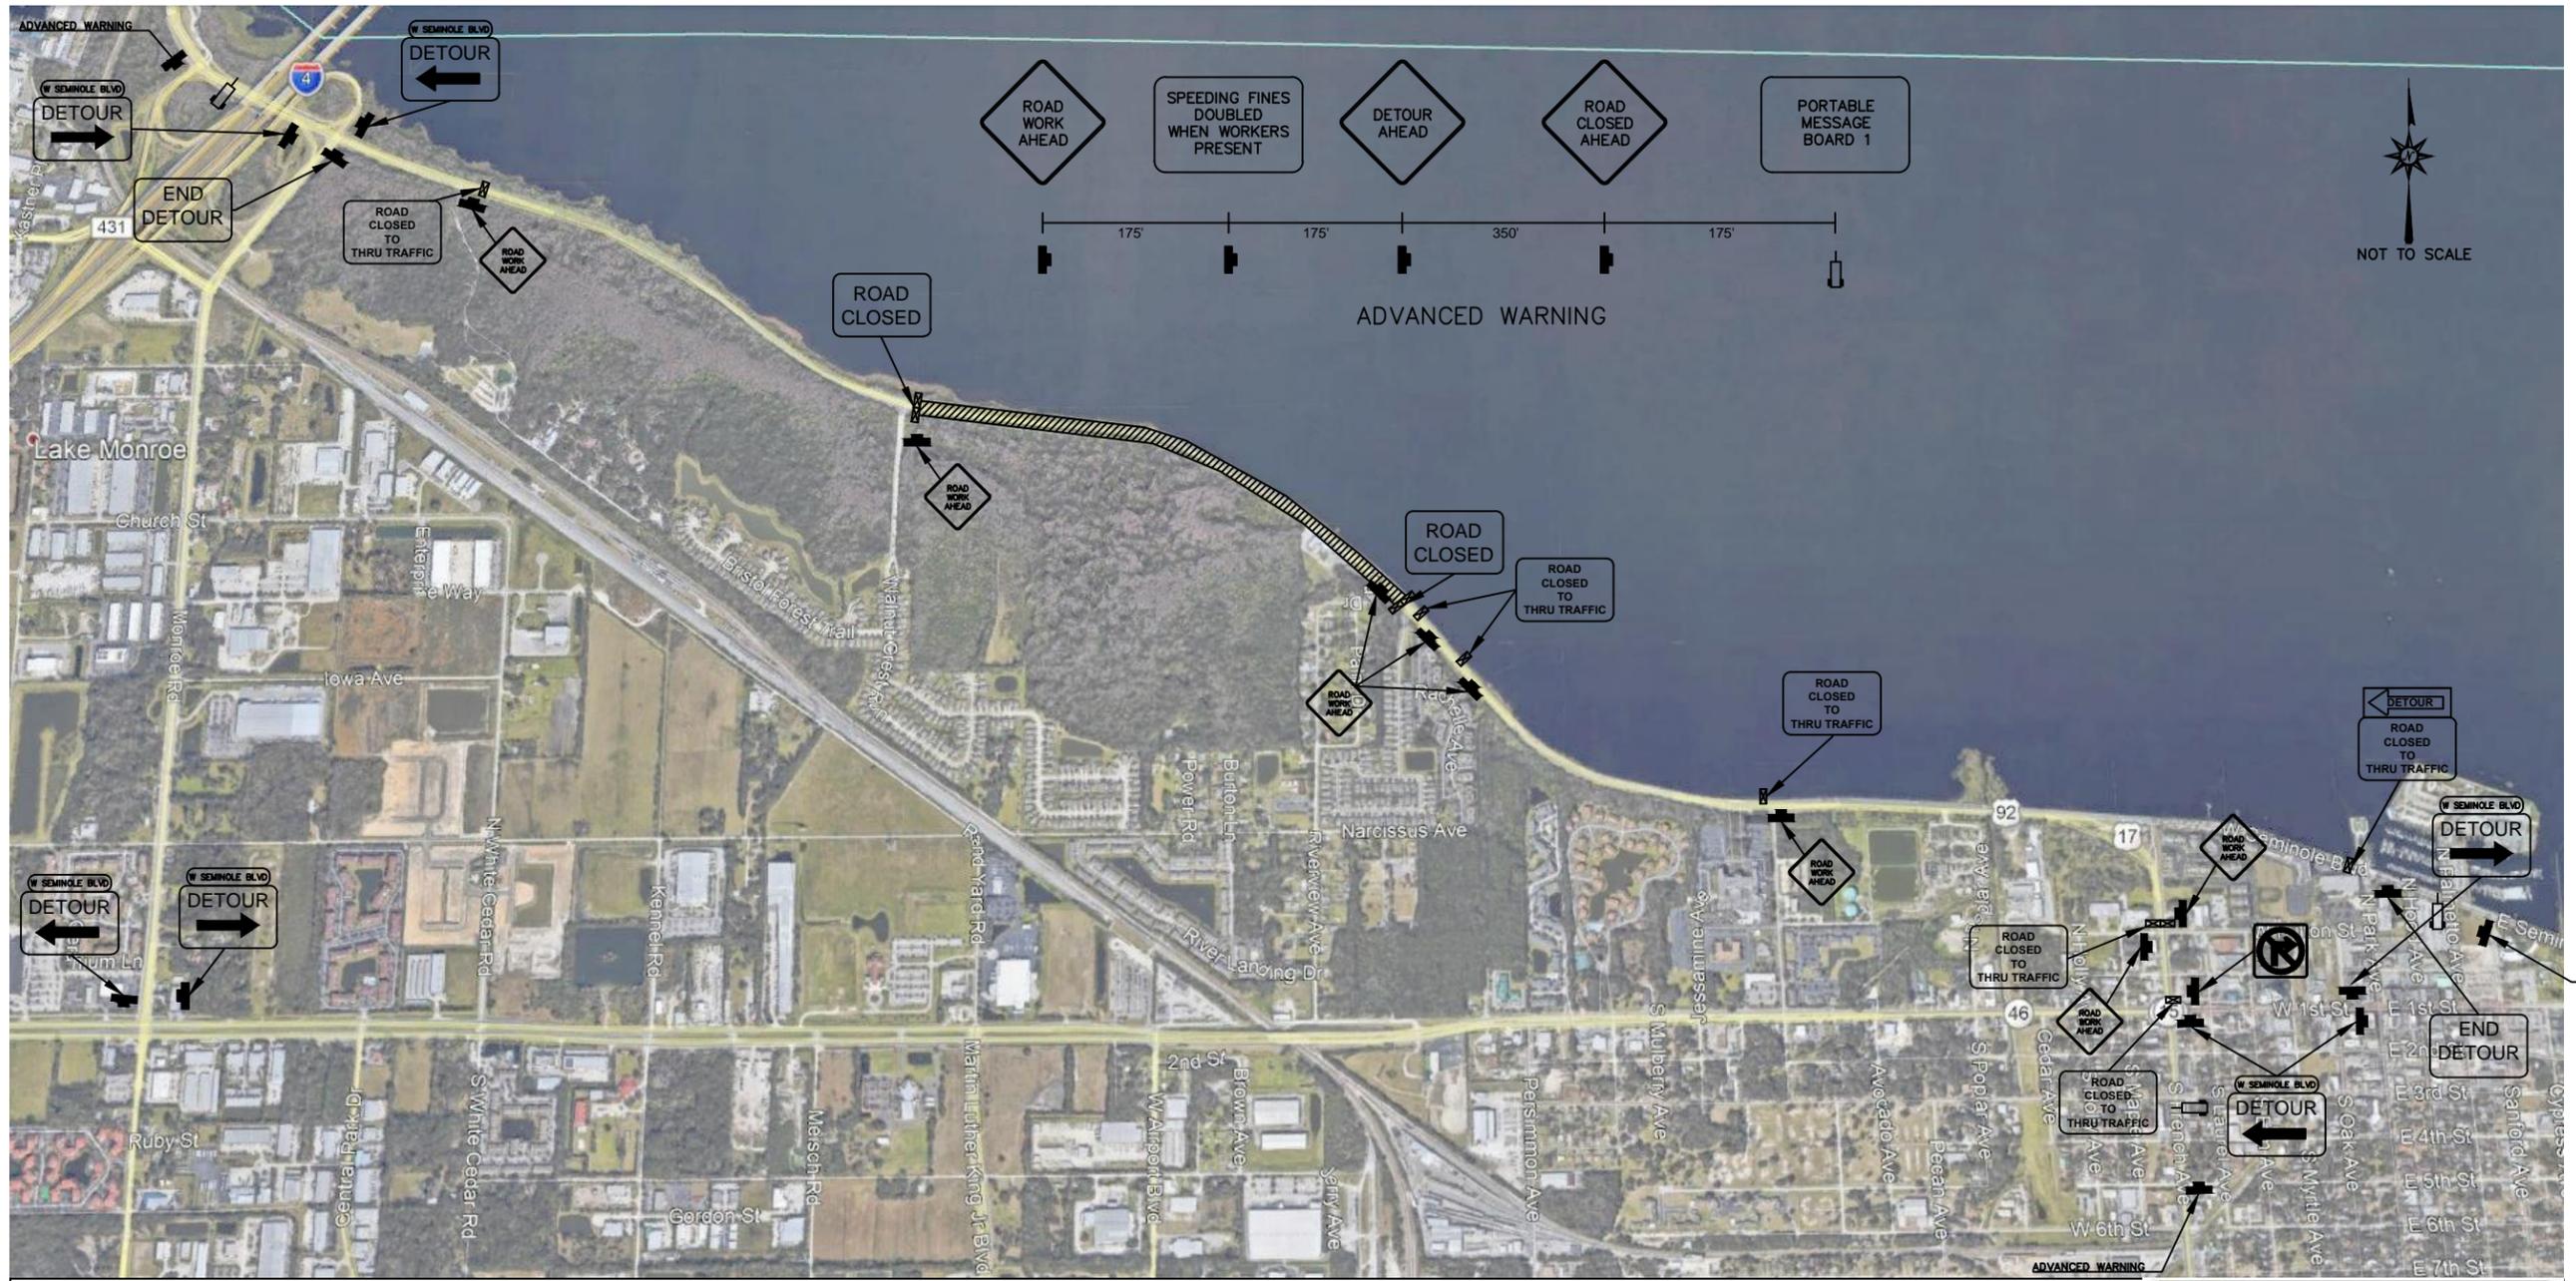

**NOTE:**

1. ALL MOT DEVICES ARE TO COMPLY WITH MUTCD AND LATEST EDITION FDOT STANDARD PLANS, INDEX 102-600.
2. INDEX 102-660 WILL BE UTILIZED FOR PEDESTRIAN TRAFFIC THROUGH THE WORK ZONE.
3. LOCAL TRAFFIC SHALL BE MAINTAINED AT ALL TIMES.

**PORTABLE MESSAGE BOARD:**

**1 WEEK PRIOR TO CONSTRUCTION**

DISPLAY 1	DISPLAY 2
W SEM. BLVD CLOSED	DATE TO DATE

**DURING CONSTRUCTION**

DISPLAY 1	DISPLAY 2
W SEM BLVD CLOSED AHEAD	FOLLOW DETOUR

**LEGEND:**

- WORK ZONE
- POST MOUNTED SIGN
- TYPE III BARRICADE
- PORTABLE MESSAGE BOARD

**FDOT** This Certifies that David K. Jewett

Has Completed a Florida Department of Transportation Approved Maintenance of Traffic (MOT) Advanced Course.

Date Expires 08/14/2020 Certificate # 20257  
 Instructor Ronald C. Appel FDOT Provider # 134

A&S Consultants, Inc.  
 Phone: 386-788-9899  
 55 Inlet Harbor Rd. Ste.121  
 Port Orange, FL  
 www.FloridaMOT.com  
 nicolle@aswconsultants.com

LAST REVISION 4/6/2020


DESCRIPTION:

**MASCI GENERAL CONTRACTORS INC.**

LEONEL A. MASCI  
 P.E. LICENSE NUMBER 68418  
 MASCI GENERAL CONTRACTORS, INC.  
 5752 SOUTH RIDGEWOOD AVE.  
 PORT ORANGE, FL 32127

W SEMINOLE BLVD DETOUR PHASE III

SHEET NO. 3 OF 6

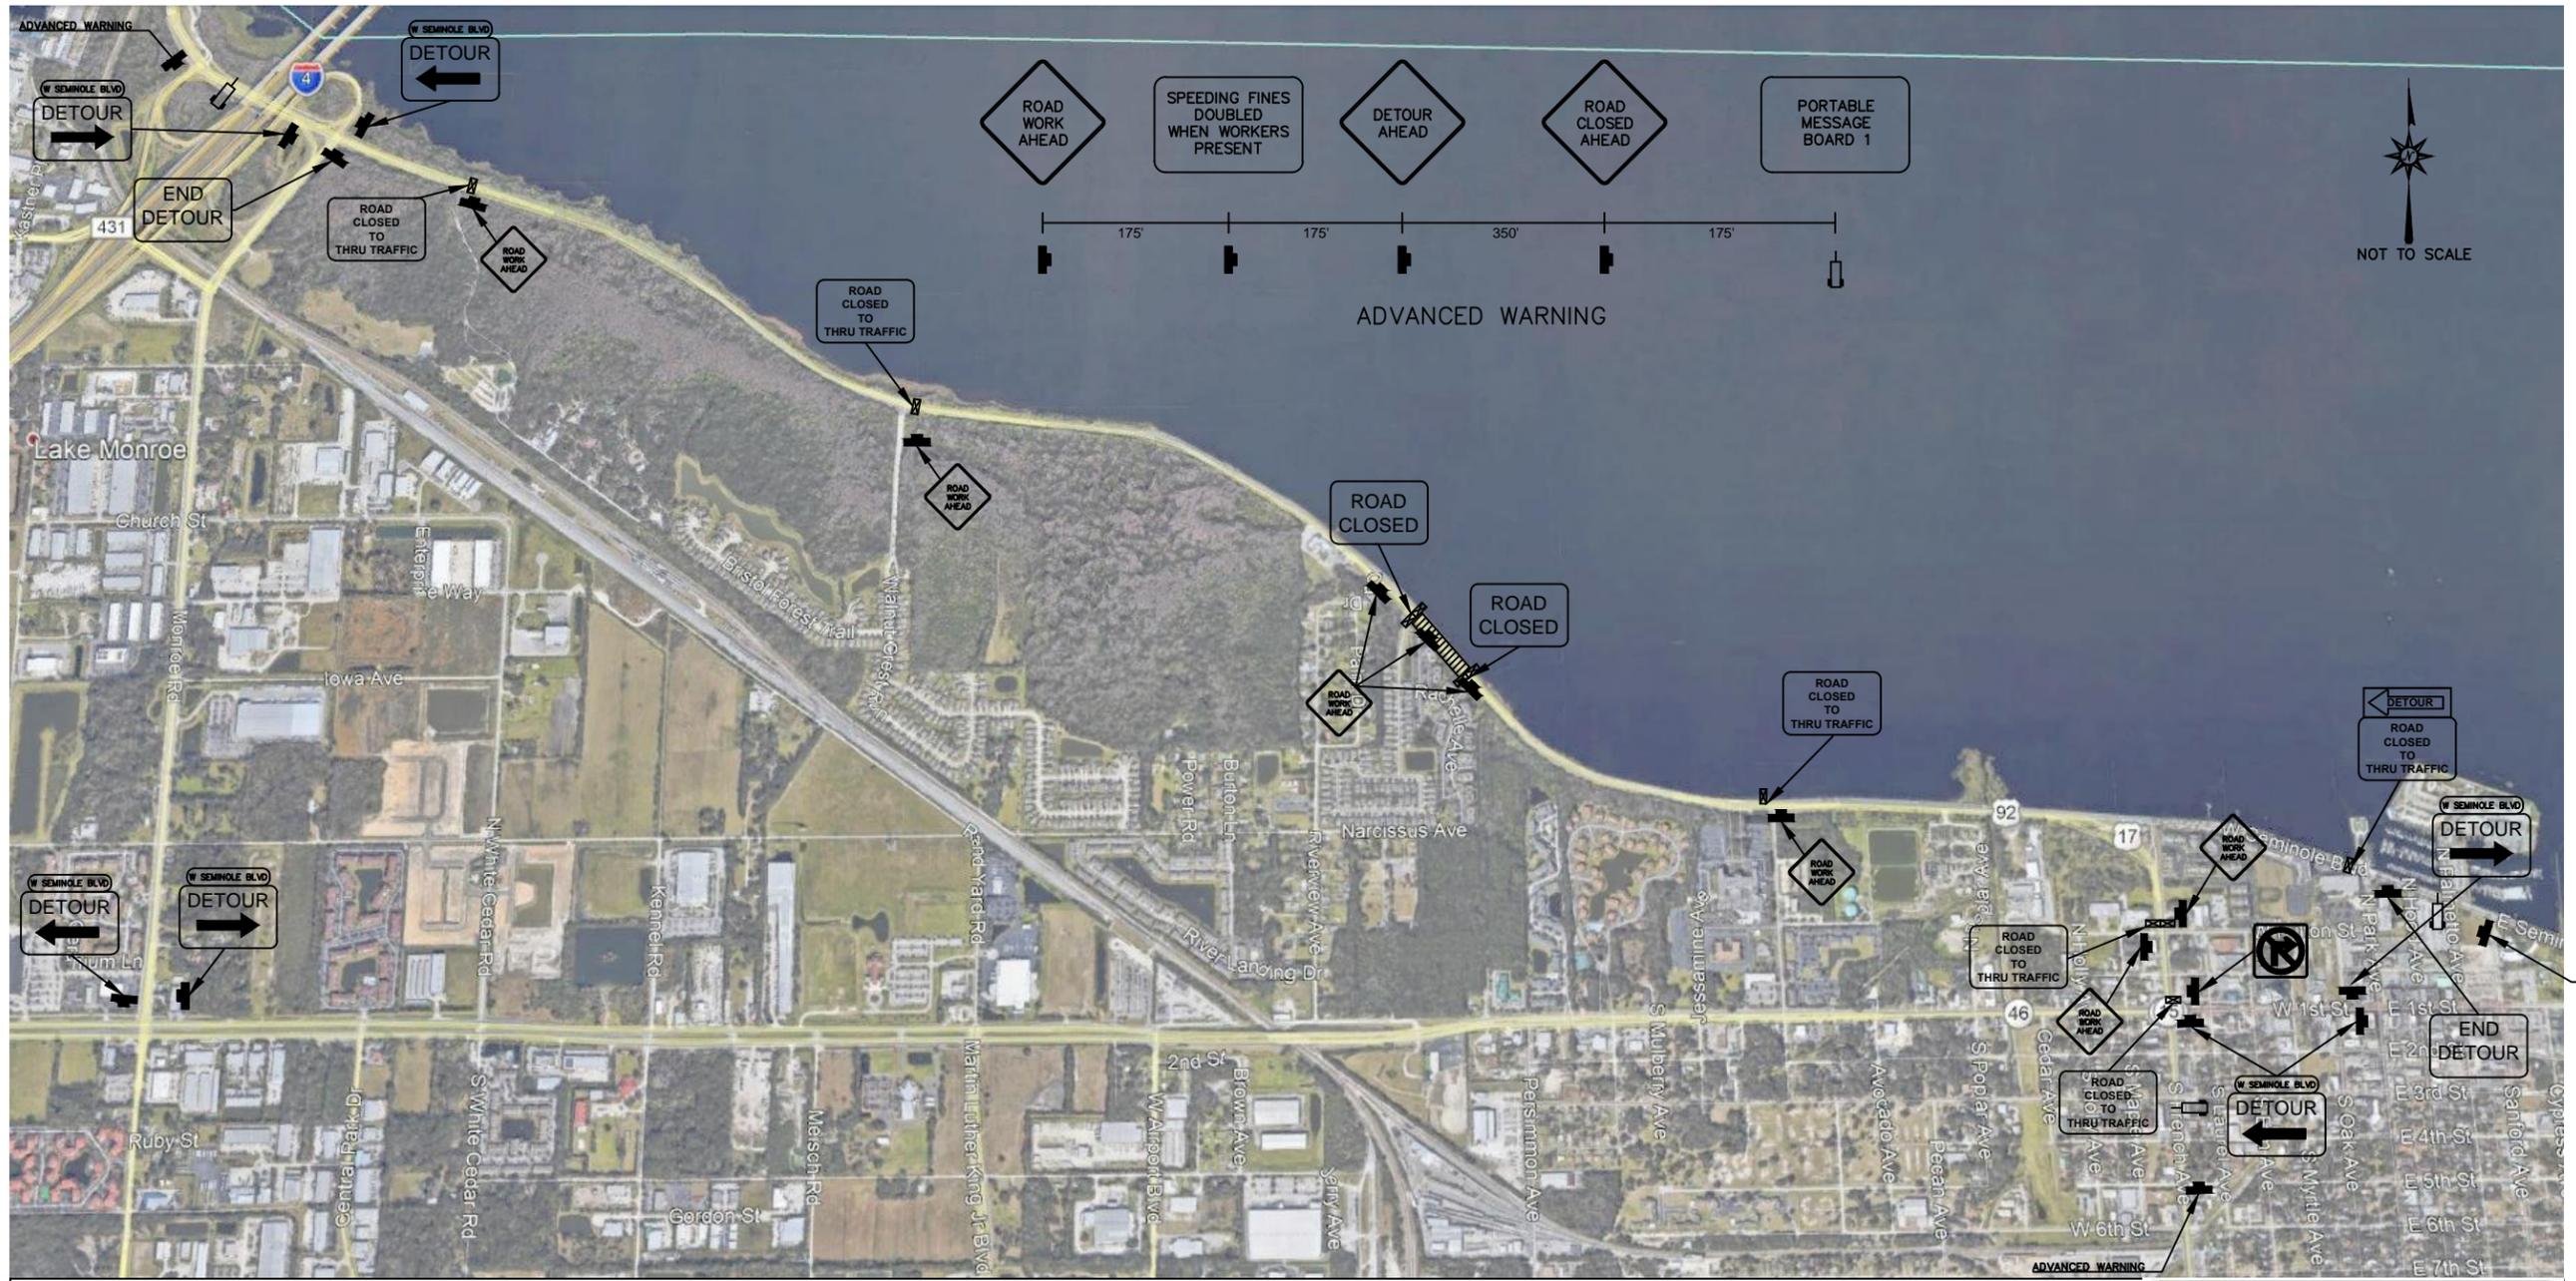

**NOTE:**

1. ALL MOT DEVICES ARE TO COMPLY WITH MUTCD AND LATEST EDITION FDOT STANDARD PLANS, INDEX 102-600.
2. INDEX 102-660 WILL BE UTILIZED FOR PEDESTRIAN TRAFFIC THROUGH THE WORK ZONE.
3. LOCAL TRAFFIC SHALL BE MAINTAINED AT ALL TIMES.

**PORTABLE MESSAGE BOARD:**

**1 WEEK PRIOR TO CONSTRUCTION**

DISPLAY 1	DISPLAY 2
W SEM. BLVD CLOSED	DATE TO DATE

**DURING CONSTRUCTION**

DISPLAY 1	DISPLAY 2
W SEM BLVD CLOSED AHEAD	FOLLOW DETOUR

**LEGEND:**

- WORK ZONE
- POST MOUNTED SIGN
- TYPE III BARRICADE
- PORTABLE MESSAGE BOARD

**FDOT** This Certifies that David K. Jewett

Has Completed a Florida Department of Transportation Approved Maintenance of Traffic (MOT) Advanced Course.

Date Expires 08/14/2020 Certificate # 20257

Instructor Ronald C. Appel FDOT Provider # 134

A&S Consultants, Inc.  
 Phone: 386-788-9899  
 55 Inlet Harbor Rd. Ste.121  
 Port Orange, FL  
 www.FloridaMOT.com  
 nicolle@aswconsultants.com

LAST REVISION 4/6/2020

REVISION: \_\_\_\_\_


DESCRIPTION: \_\_\_\_\_

**MASCI GENERAL CONTRACTORS INC.**

LEONEL A. MASCI  
 P.E. LICENSE NUMBER 68418  
 MASCI GENERAL CONTRACTORS, INC.  
 5752 SOUTH RIDGEWOOD AVE.  
 PORT ORANGE, FL 32127



W SEMINOLE BLVD DETOUR PHASE IV

SHEET NO. 4 OF 6

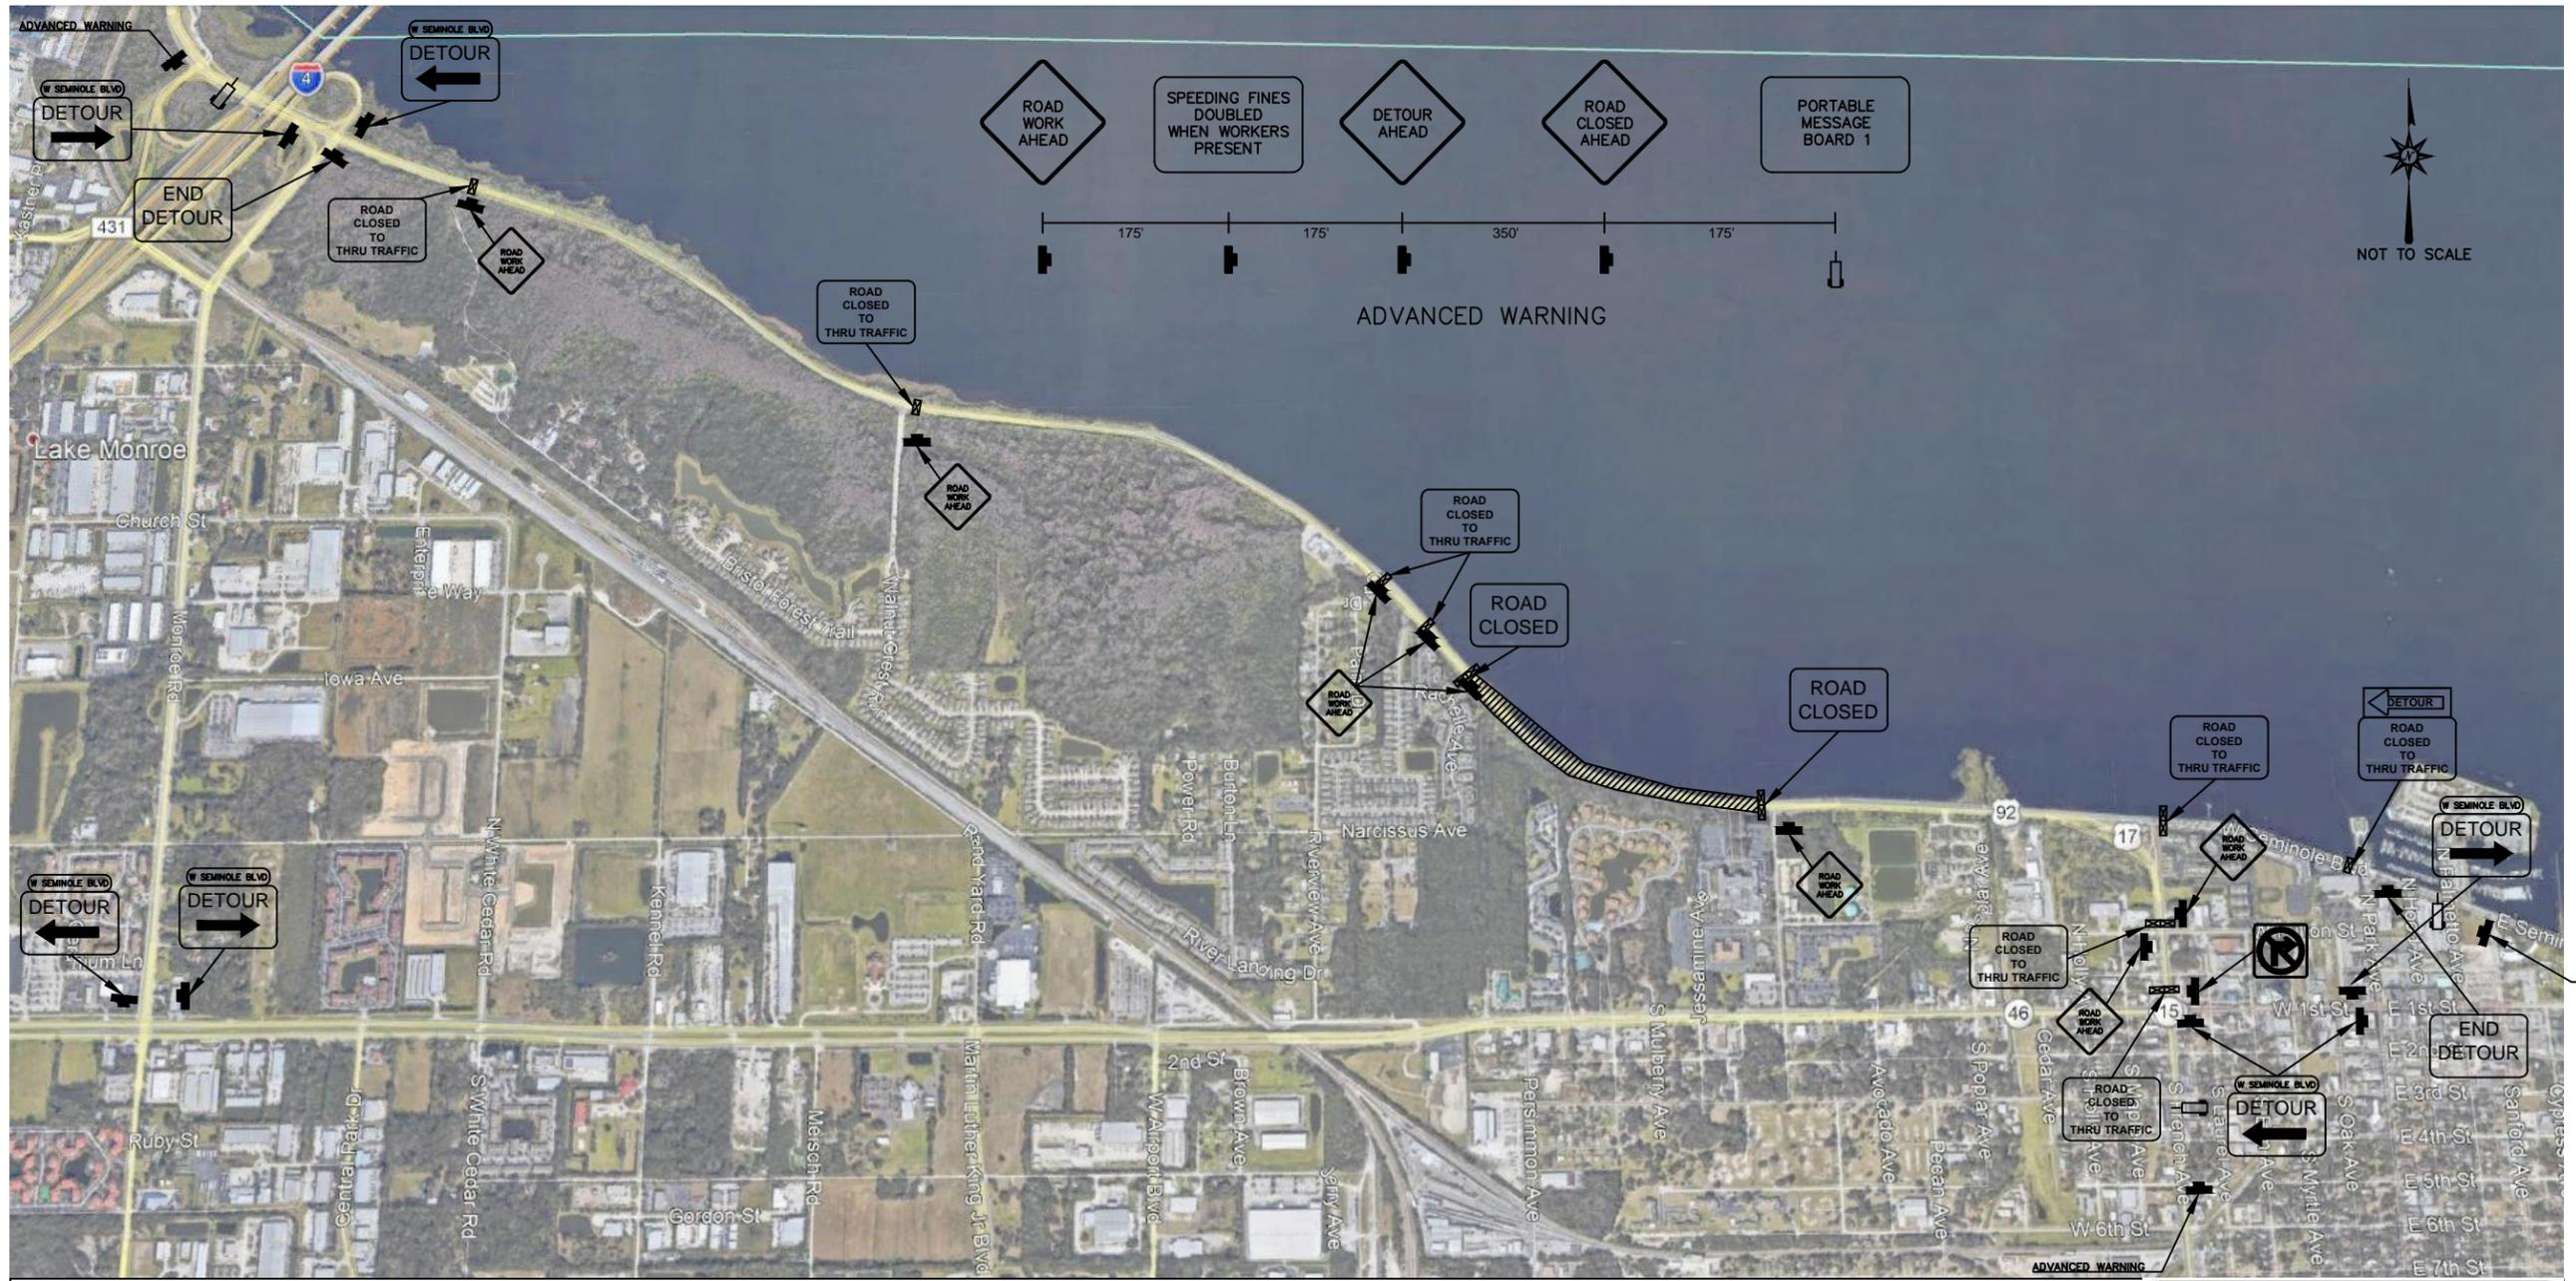

**NOTE:**

1. ALL MOT DEVICES ARE TO COMPLY WITH MUTCD AND LATEST EDITION FDOT STANDARD PLANS, INDEX 102-600.
2. INDEX 102-660 WILL BE UTILIZED FOR PEDESTRIAN TRAFFIC THROUGH THE WORK ZONE.
3. LOCAL TRAFFIC SHALL BE MAINTAINED AT ALL TIMES.

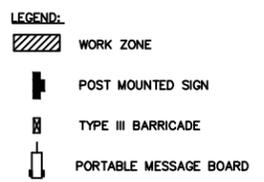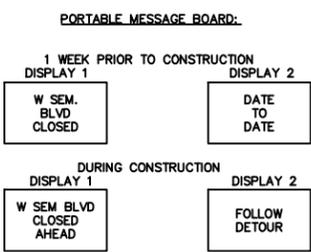

**FDOT** This Certifies that David K. Jewett Has Completed a Florida Department of Transportation Approved Maintenance of Traffic (MOT) Advanced Course.

Date Expires 08/14/2020 Certificate # 20257  
 Instructor Ronald C. Appel FDOT Provider # 134

A&S Consultants, Inc.  
 Phone: 386-788-9899  
 55 Inlet Harbor Rd. Ste.121  
 Port Orange, FL  
 www.FloridaMOT.com  
 nicolle@aswconsultants.com

LAST REVISION  
4/6/2020


REVISION: DESCRIPTION:

**MASCI GENERAL CONTRACTORS INC.**

LEONEL A. MASCI  
 P.E. LICENSE NUMBER 68418  
 MASCI GENERAL CONTRACTORS, INC.  
 5752 SOUTH RIDGEWOOD AVE.  
 PORT ORANGE, FL 32127



W SEMINOLE BLVD DETOUR PHASE V

SHEET NO. 5 OF 6

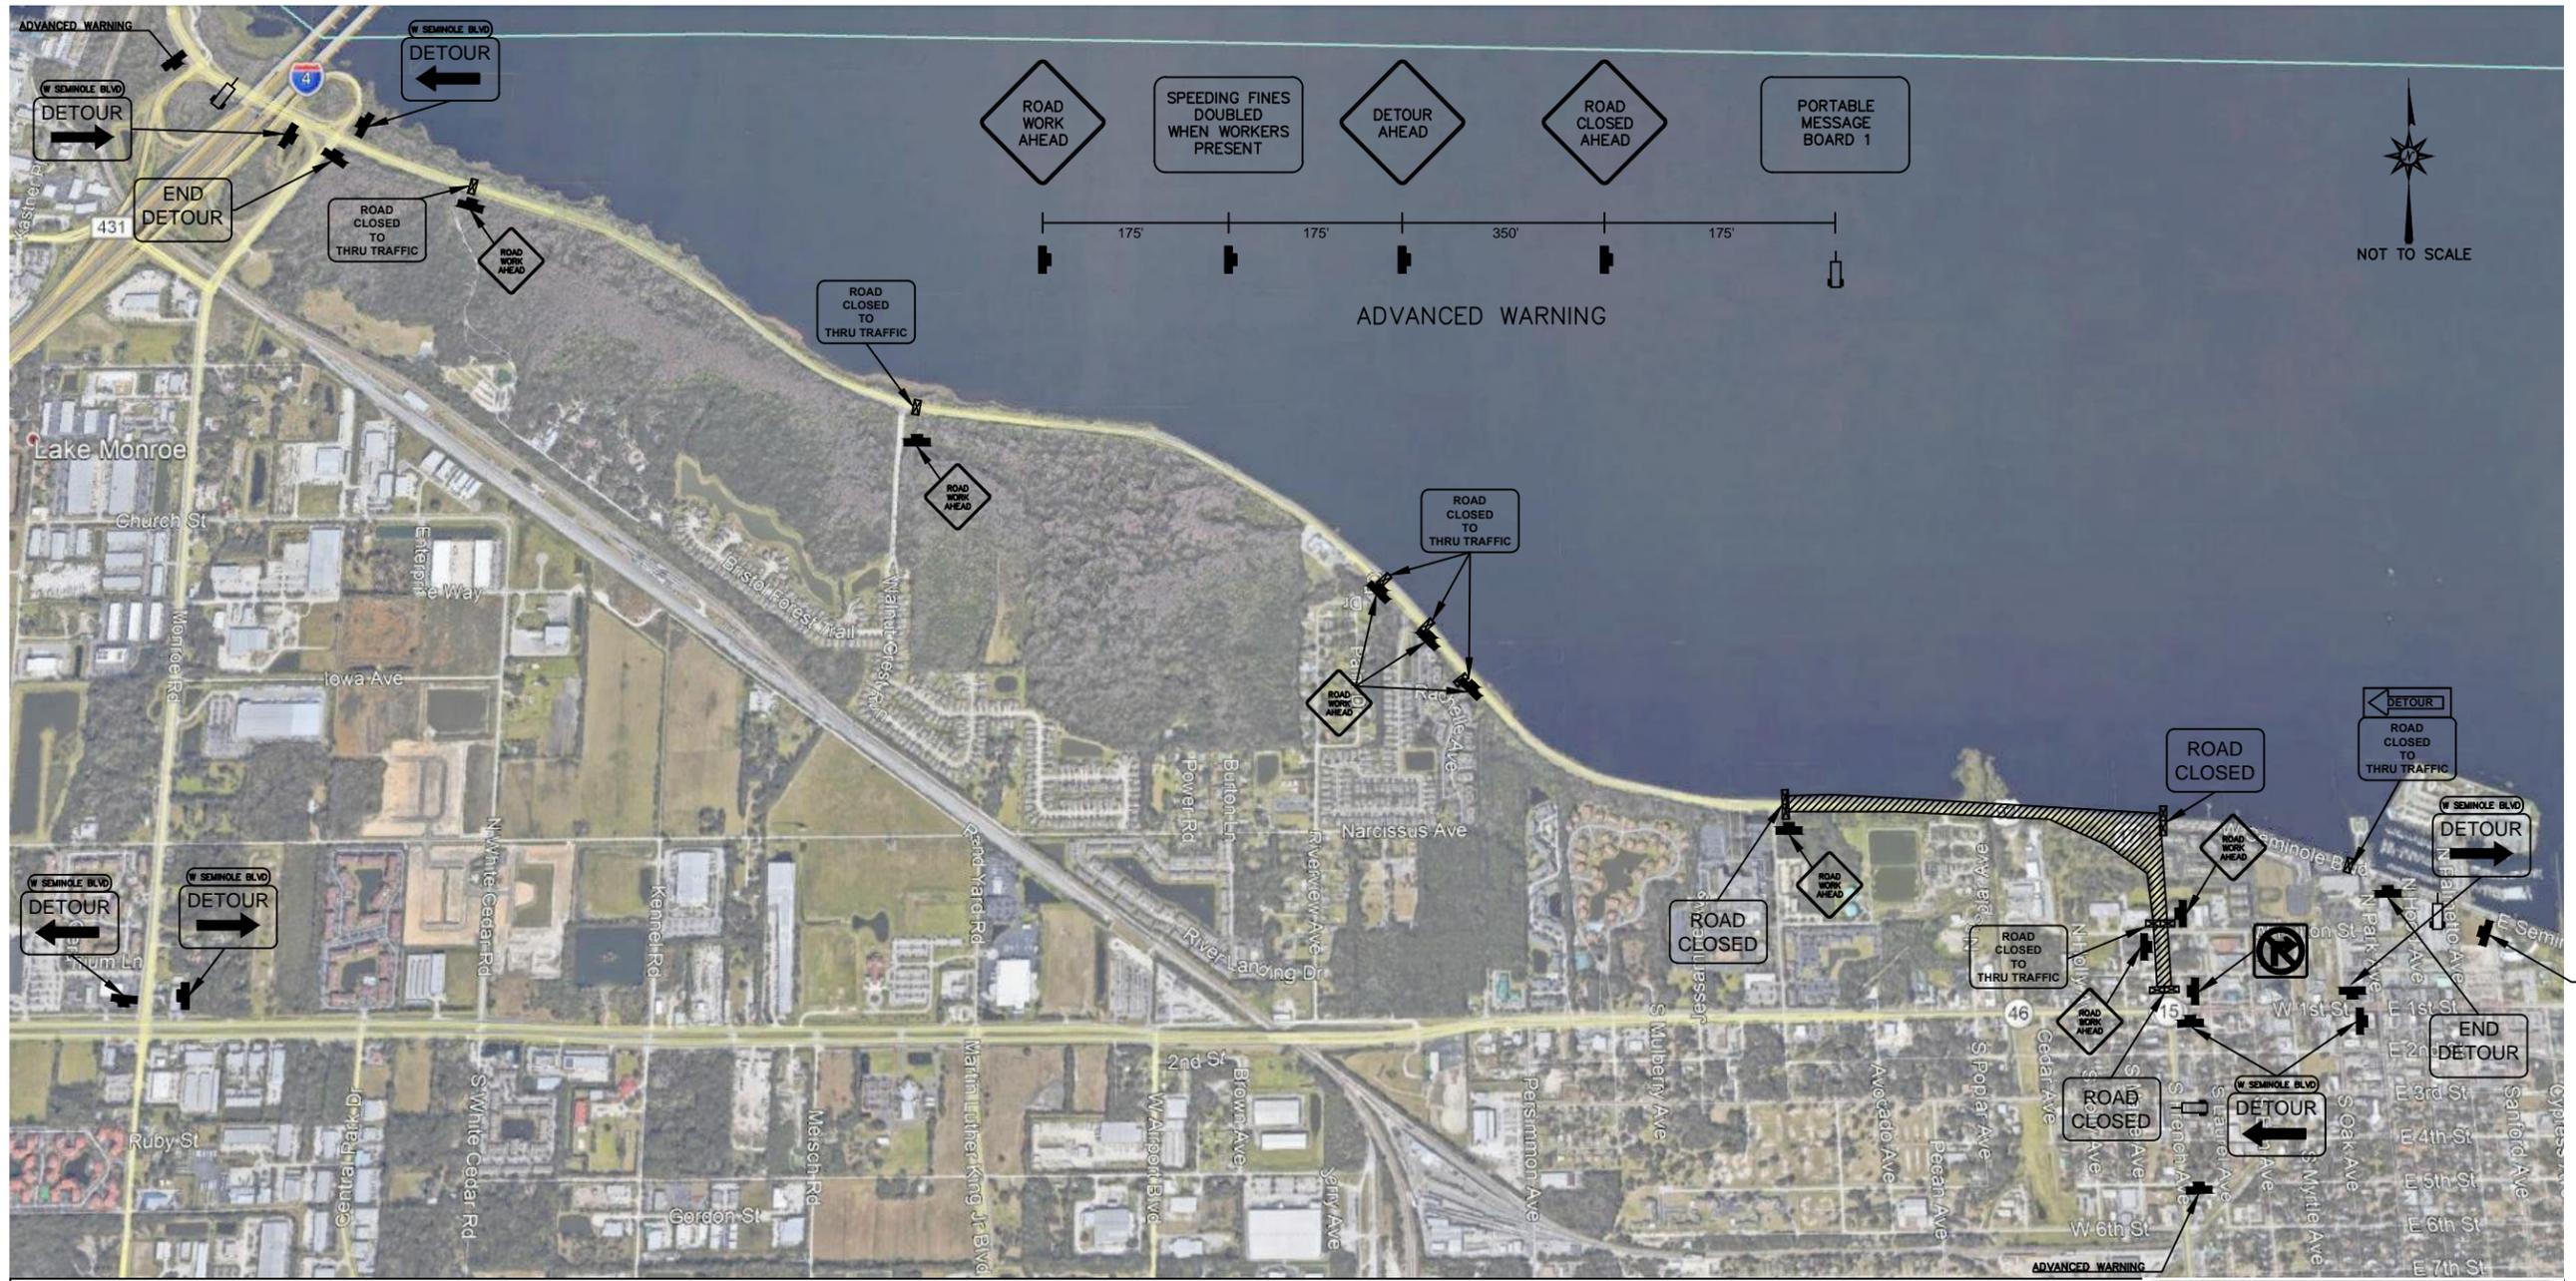

**NOTE:**

1. ALL MOT DEVICES ARE TO COMPLY WITH MUTCD AND LATEST EDITION FDOT STANDARD PLANS, INDEX 102-600.
2. INDEX 102-660 WILL BE UTILIZED FOR PEDESTRIAN TRAFFIC THROUGH THE WORK ZONE.
3. LOCAL TRAFFIC SHALL BE MAINTAINED AT ALL TIMES.

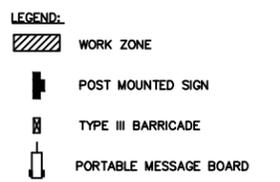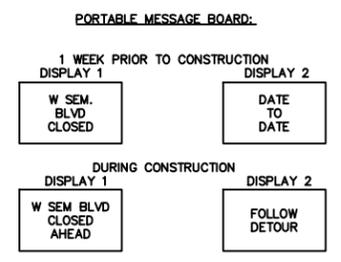

**FDOT** This Certifies that  
 David K. Jewett  
 Has Completed a Florida Department of Transportation  
 Approved Maintenance of Traffic (MOT) Advanced Course.

Date Expires 08/14/2020 Certificate # 20257  
 Instructor Ronald C. Appel FDOT Provider # 134

A&S Consultants, Inc.  
 Phone: 386-788-9899  
 55 Inlet Harbor Rd. Ste.121  
 Port Orange, FL  
 www.FloridaMOT.com  
 nicolle@aswconsultants.com



LAST REVISION  
4/6/2020

REVISION: DESCRIPTION:

**MASCI GENERAL CONTRACTORS INC.**

LEONEL A. MASCI  
 P.E. LICENSE NUMBER 68418  
 MASCI GENERAL CONTRACTORS, INC.  
 5752 SOUTH RIDGEWOOD AVE.  
 PORT ORANGE, FL 32127

W SEMINOLE BLVD DETOUR PHASE VI

SHEET NO.  
6 OF 6